


RECOMMENDED HEADER CLEARANCE
 FROM TOP OF DOOR FOR THE
 FOLLOWING TYPE OF HANGER:
 LOW PROFILE = 5 1/4"
 STANDARD = 6 1/4"
 SPOKED = 9 1/2"
 #144 = 10 1/4"

MOUNTING TRACK ON TRIM OR LEDGERBOARD?

MOUNTING TRACK ABOVE TRIM?

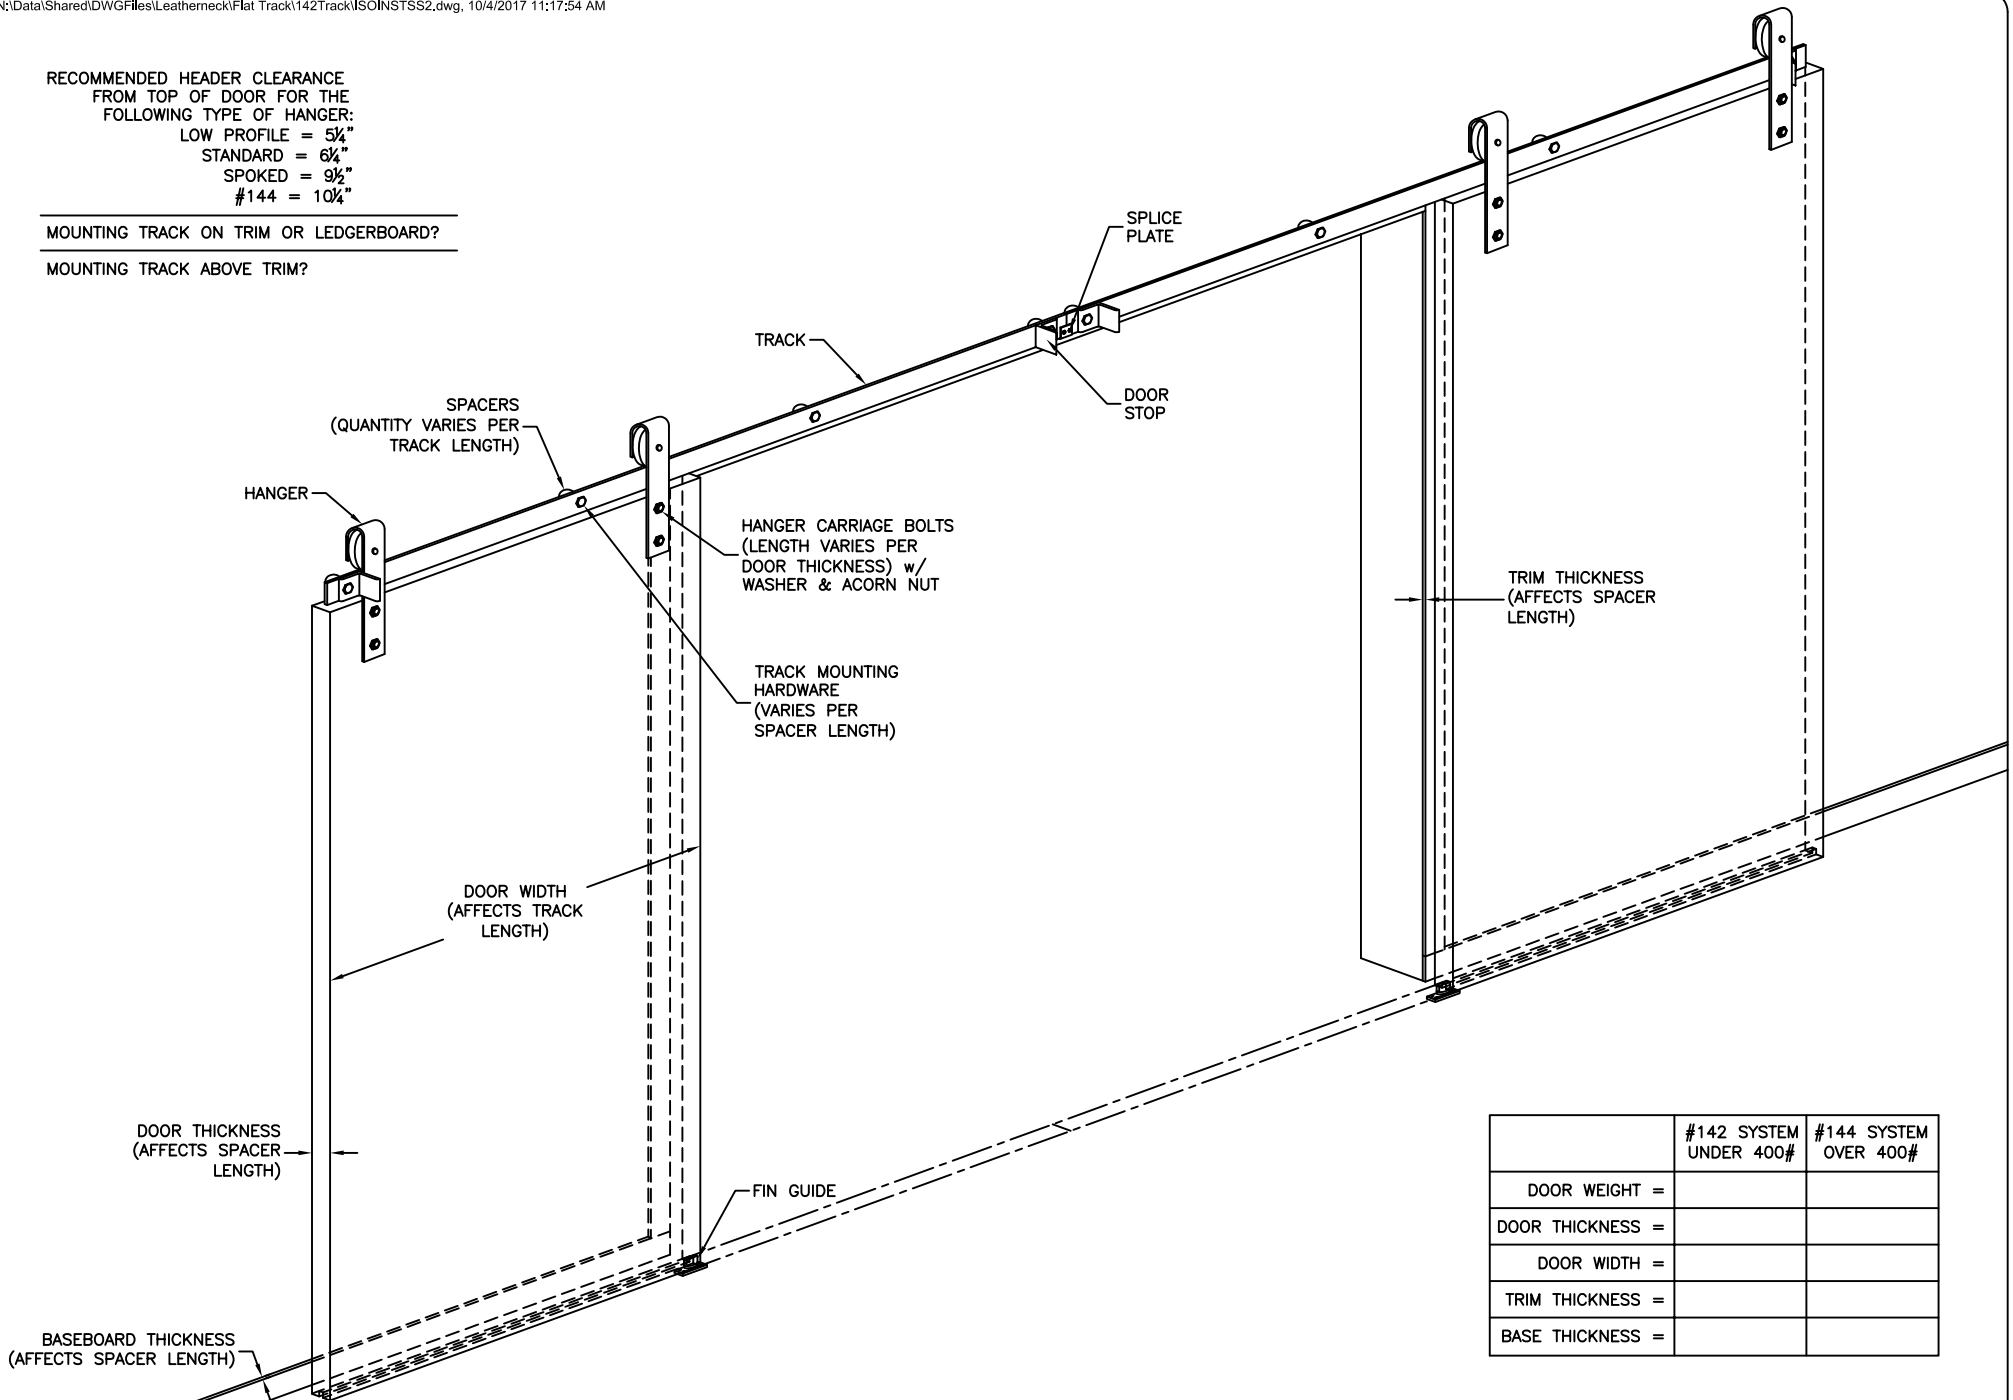

	#142 SYSTEM UNDER 400#	#144 SYSTEM OVER 400#
DOOR WEIGHT =		
DOOR THICKNESS =		
DOOR WIDTH =		
TRIM THICKNESS =		
BASE THICKNESS =		

USE FOR VISUAL REFERENCE ONLY!!!

BI-PARTING SYSTEM - SS2